


SUTERÉN

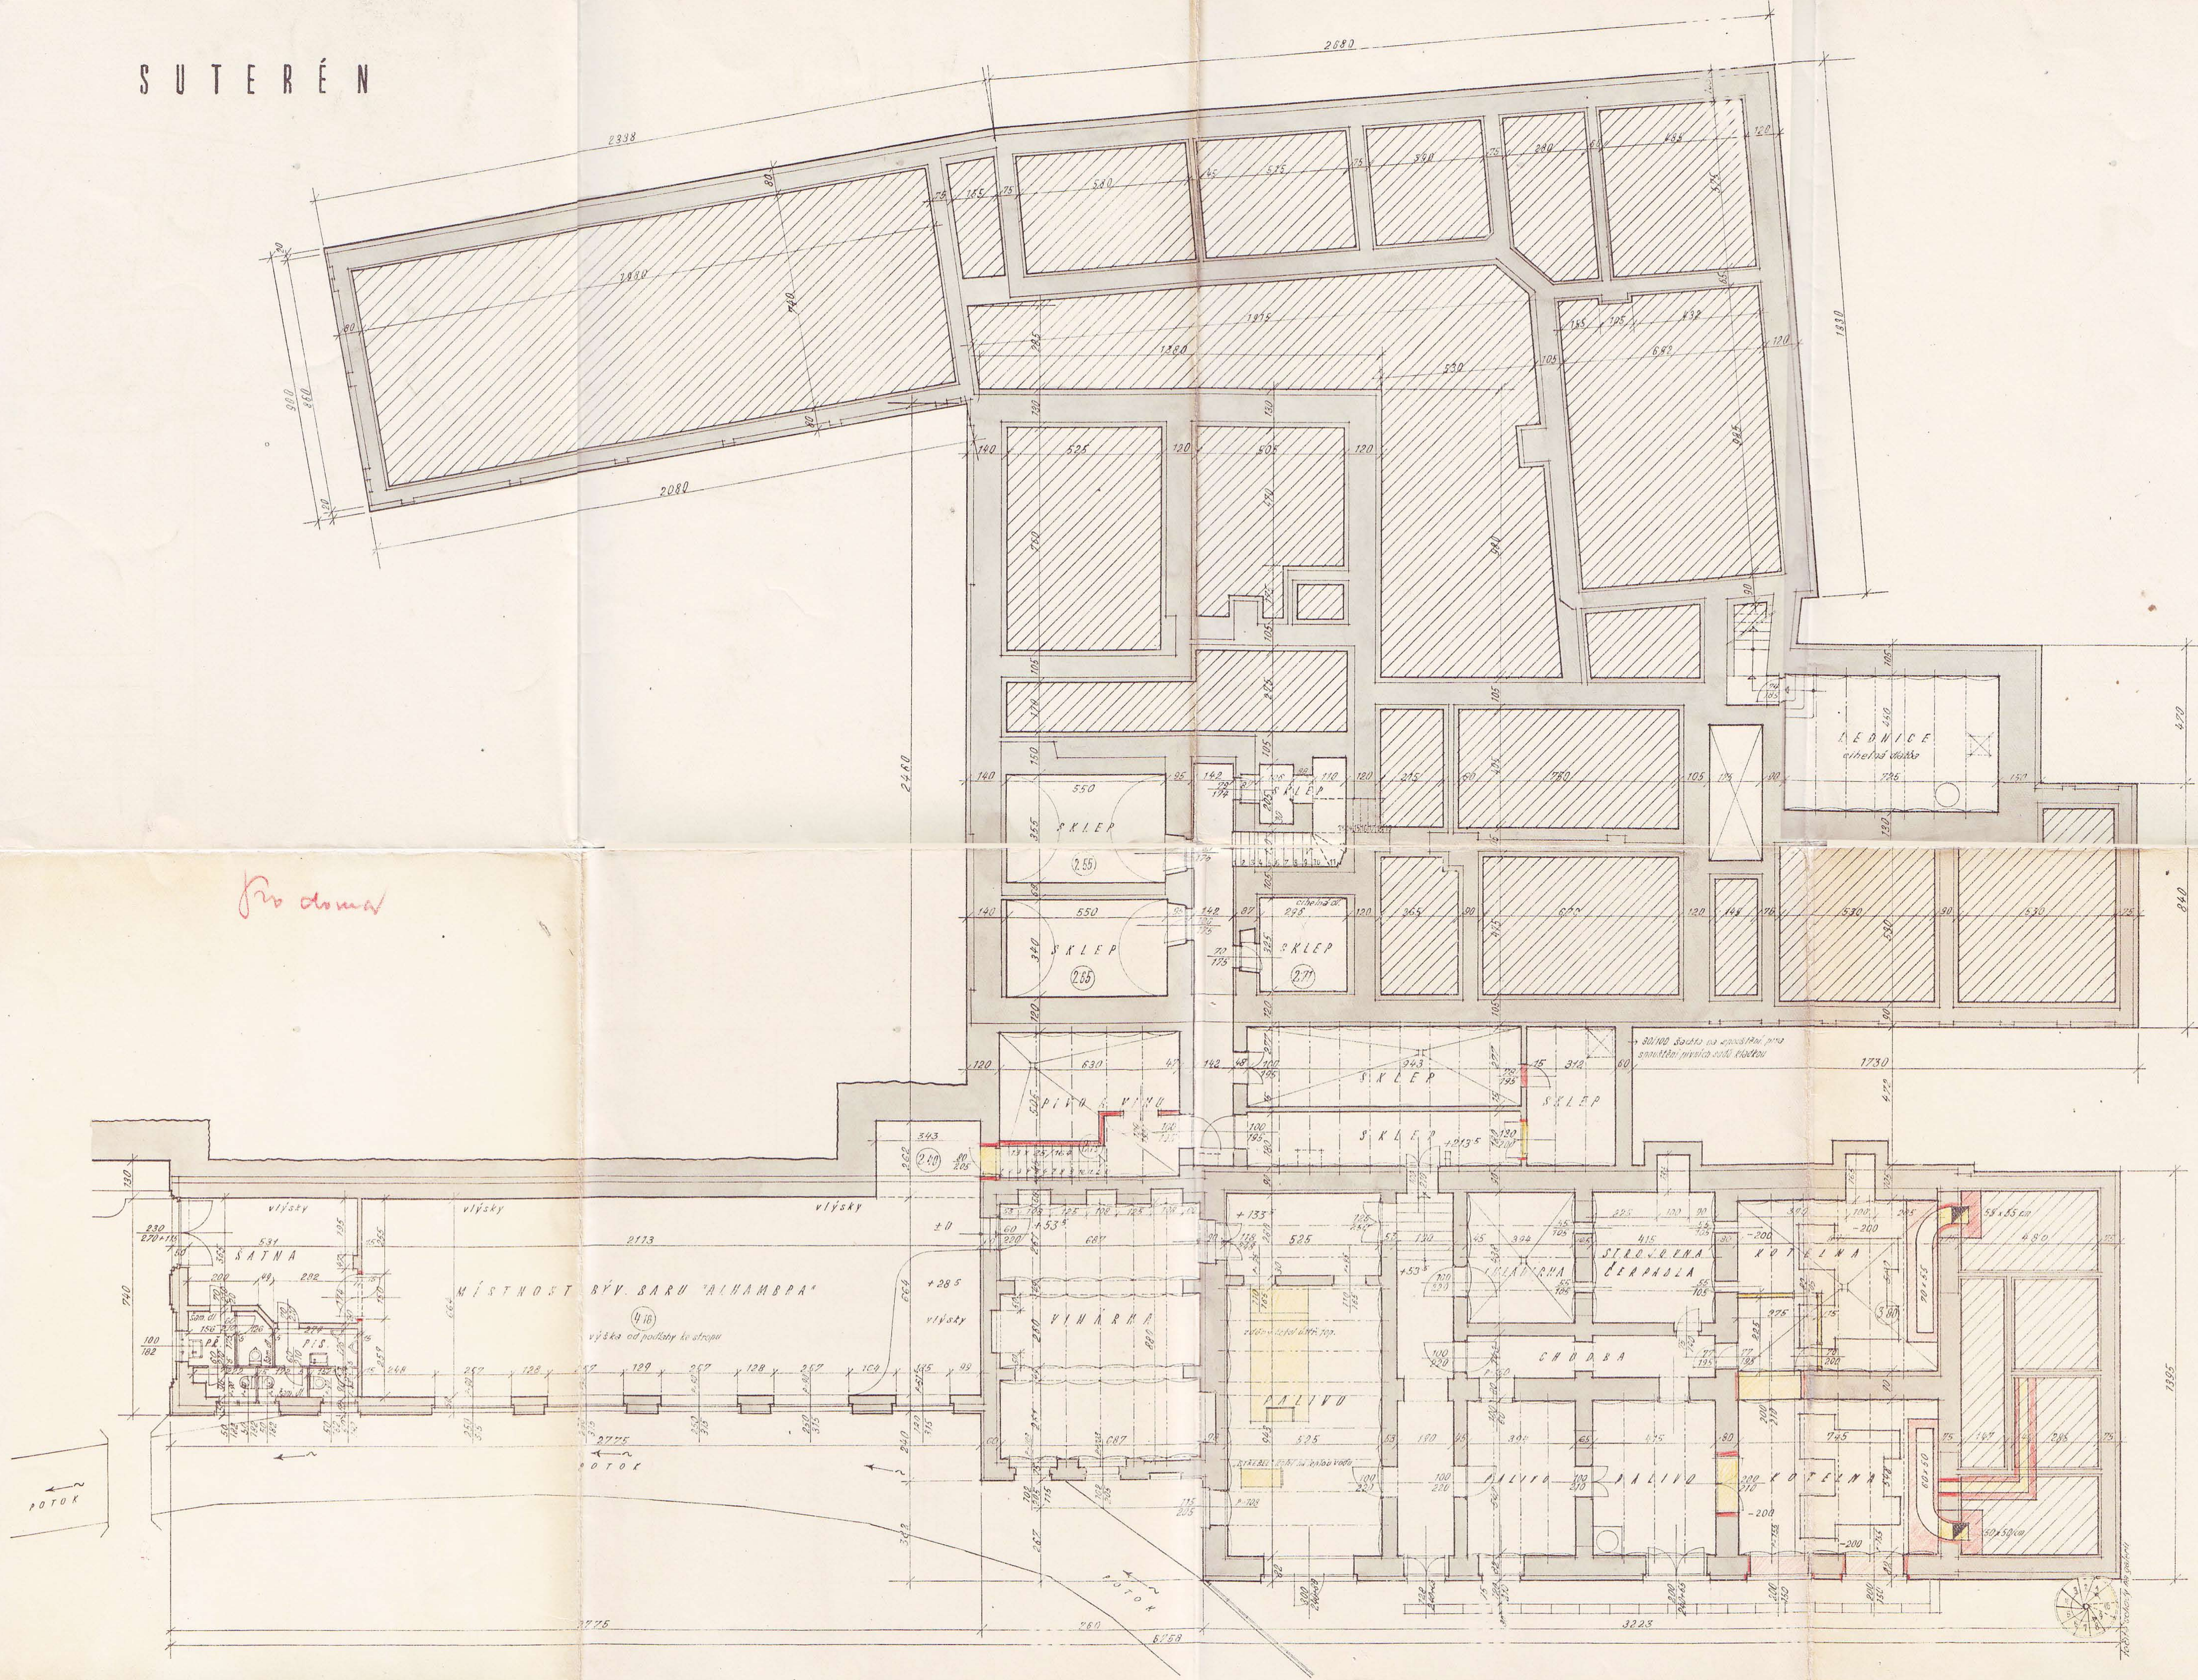



ZOTAVOVNA ROH DONBAS DR. ALHAMBRA, MAR. LÁZNĚ	5105/1 SUTERÉN netřeno	1:100 DATUM:

ODDĚLENÍ: U. J. PRAHA
 REKREAC.